


TYPICAL ELEVATION




TYPICAL CROSS SECTION

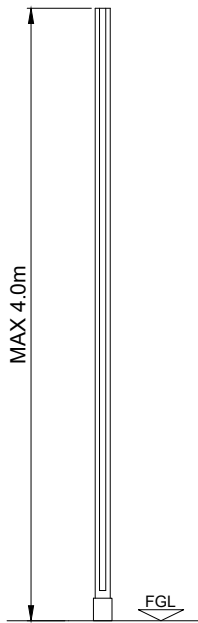

TYPICAL CLOSED  
BOARD FENCE IMAGE

- NOTES:
1. ALL DIMENSIONS ARE MAXIMUM ANTICIPATED AND SUBJECT TO DETAILED DESIGN.
  2. SUITABLE SAFETY SIGNAGE TO BE INSTALLED ON GATES & FENCE

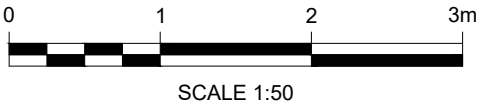

1	BM	PP	PH	2024-12-05	FIRST ISSUE
ISSUE	DRAWN	CHKD	APPD	DATE	REVISION NOTES
PURPOSE PLANNING					COORDINATES N/A
SCALE 1:50 @A3					DATUM N/A
LAYOUT DRAWING N/A					T-LAYOUT NO N/A
PROJECT TITLE SHANERAGH					
DRAWING TITLE TYPICAL ACOUSTIC FENCE DETAIL					
RES DRAWING NUMBER 05577-RES-SEC-DR-PT-002					REV 1
THIS DRAWING IS THE PROPERTY OF RENEWABLE ENERGY SYSTEMS LIMITED AND NO REPRODUCTION MAY BE MADE IN WHOLE OR IN PART WITHOUT PERMISSION					
<div><div>res</div><div>BEAUFORT COURT, EGG FARM LANE, KINGS LANGLEY, HERTS WD4 8LR. UK TEL +44 (0) 1923 299200 WWW.RES-GROUP.COM</div></div>					