

PLAN VIEW


- KEY:
- PALISADE FENCE
  - DNO SUBSTATION BUILDING
  - LIGHTING / CCTV COLUMN
  - SURFACE FINISH TYPICALLY COMPRISING STONE OR ASPHALT

- NOTES:
- ALL DIMENSIONS ARE IN METRES UNLESS NOTED OTHERWISE.
  - EXACT LAYOUT AND DIMENSIONS ARE SUBJECT TO GRID COMPANY REQUIREMENTS.
  - SUITABLE SIGNAGE FOR HV ELECTRICAL INSTALLATION TO BE INSTALLED.
  - FOUNDATION HEIGHT AND EXTENTS SUBJECT TO DETAILED DESIGN.



SHEET 1 OF 2

1	BM	PP	PH	2024-12-15	FIRST ISSUE
ISSUE	DRAWN	CHKD	APPD	DATE	REVISION NOTES
PURPOSE PLANNING					COORDINATES N/A
SCALE 1:200 @A3					DATUM N/A
LAYOUT DRAWING N/A					T-LAYOUT NO N/A
PROJECT TITLE SHANERAGH					
DRAWING TITLE SUBSTATION COMPOUND					
RES DRAWING NUMBER 05577-RES-SUB-DR-PT-009					REV 1
THIS DRAWING IS THE PROPERTY OF RENEWABLE ENERGY SYSTEMS LIMITED AND NO REPRODUCTION MAY BE MADE IN WHOLE OR IN PART WITHOUT PERMISSION					
					BEAUFORT COURT, EGG FARM LANE, KINGS LANGLEY, HERTS WD4 8LR. UK TEL +44 (0) 1923 299200 WWW.RES-GROUP.COM

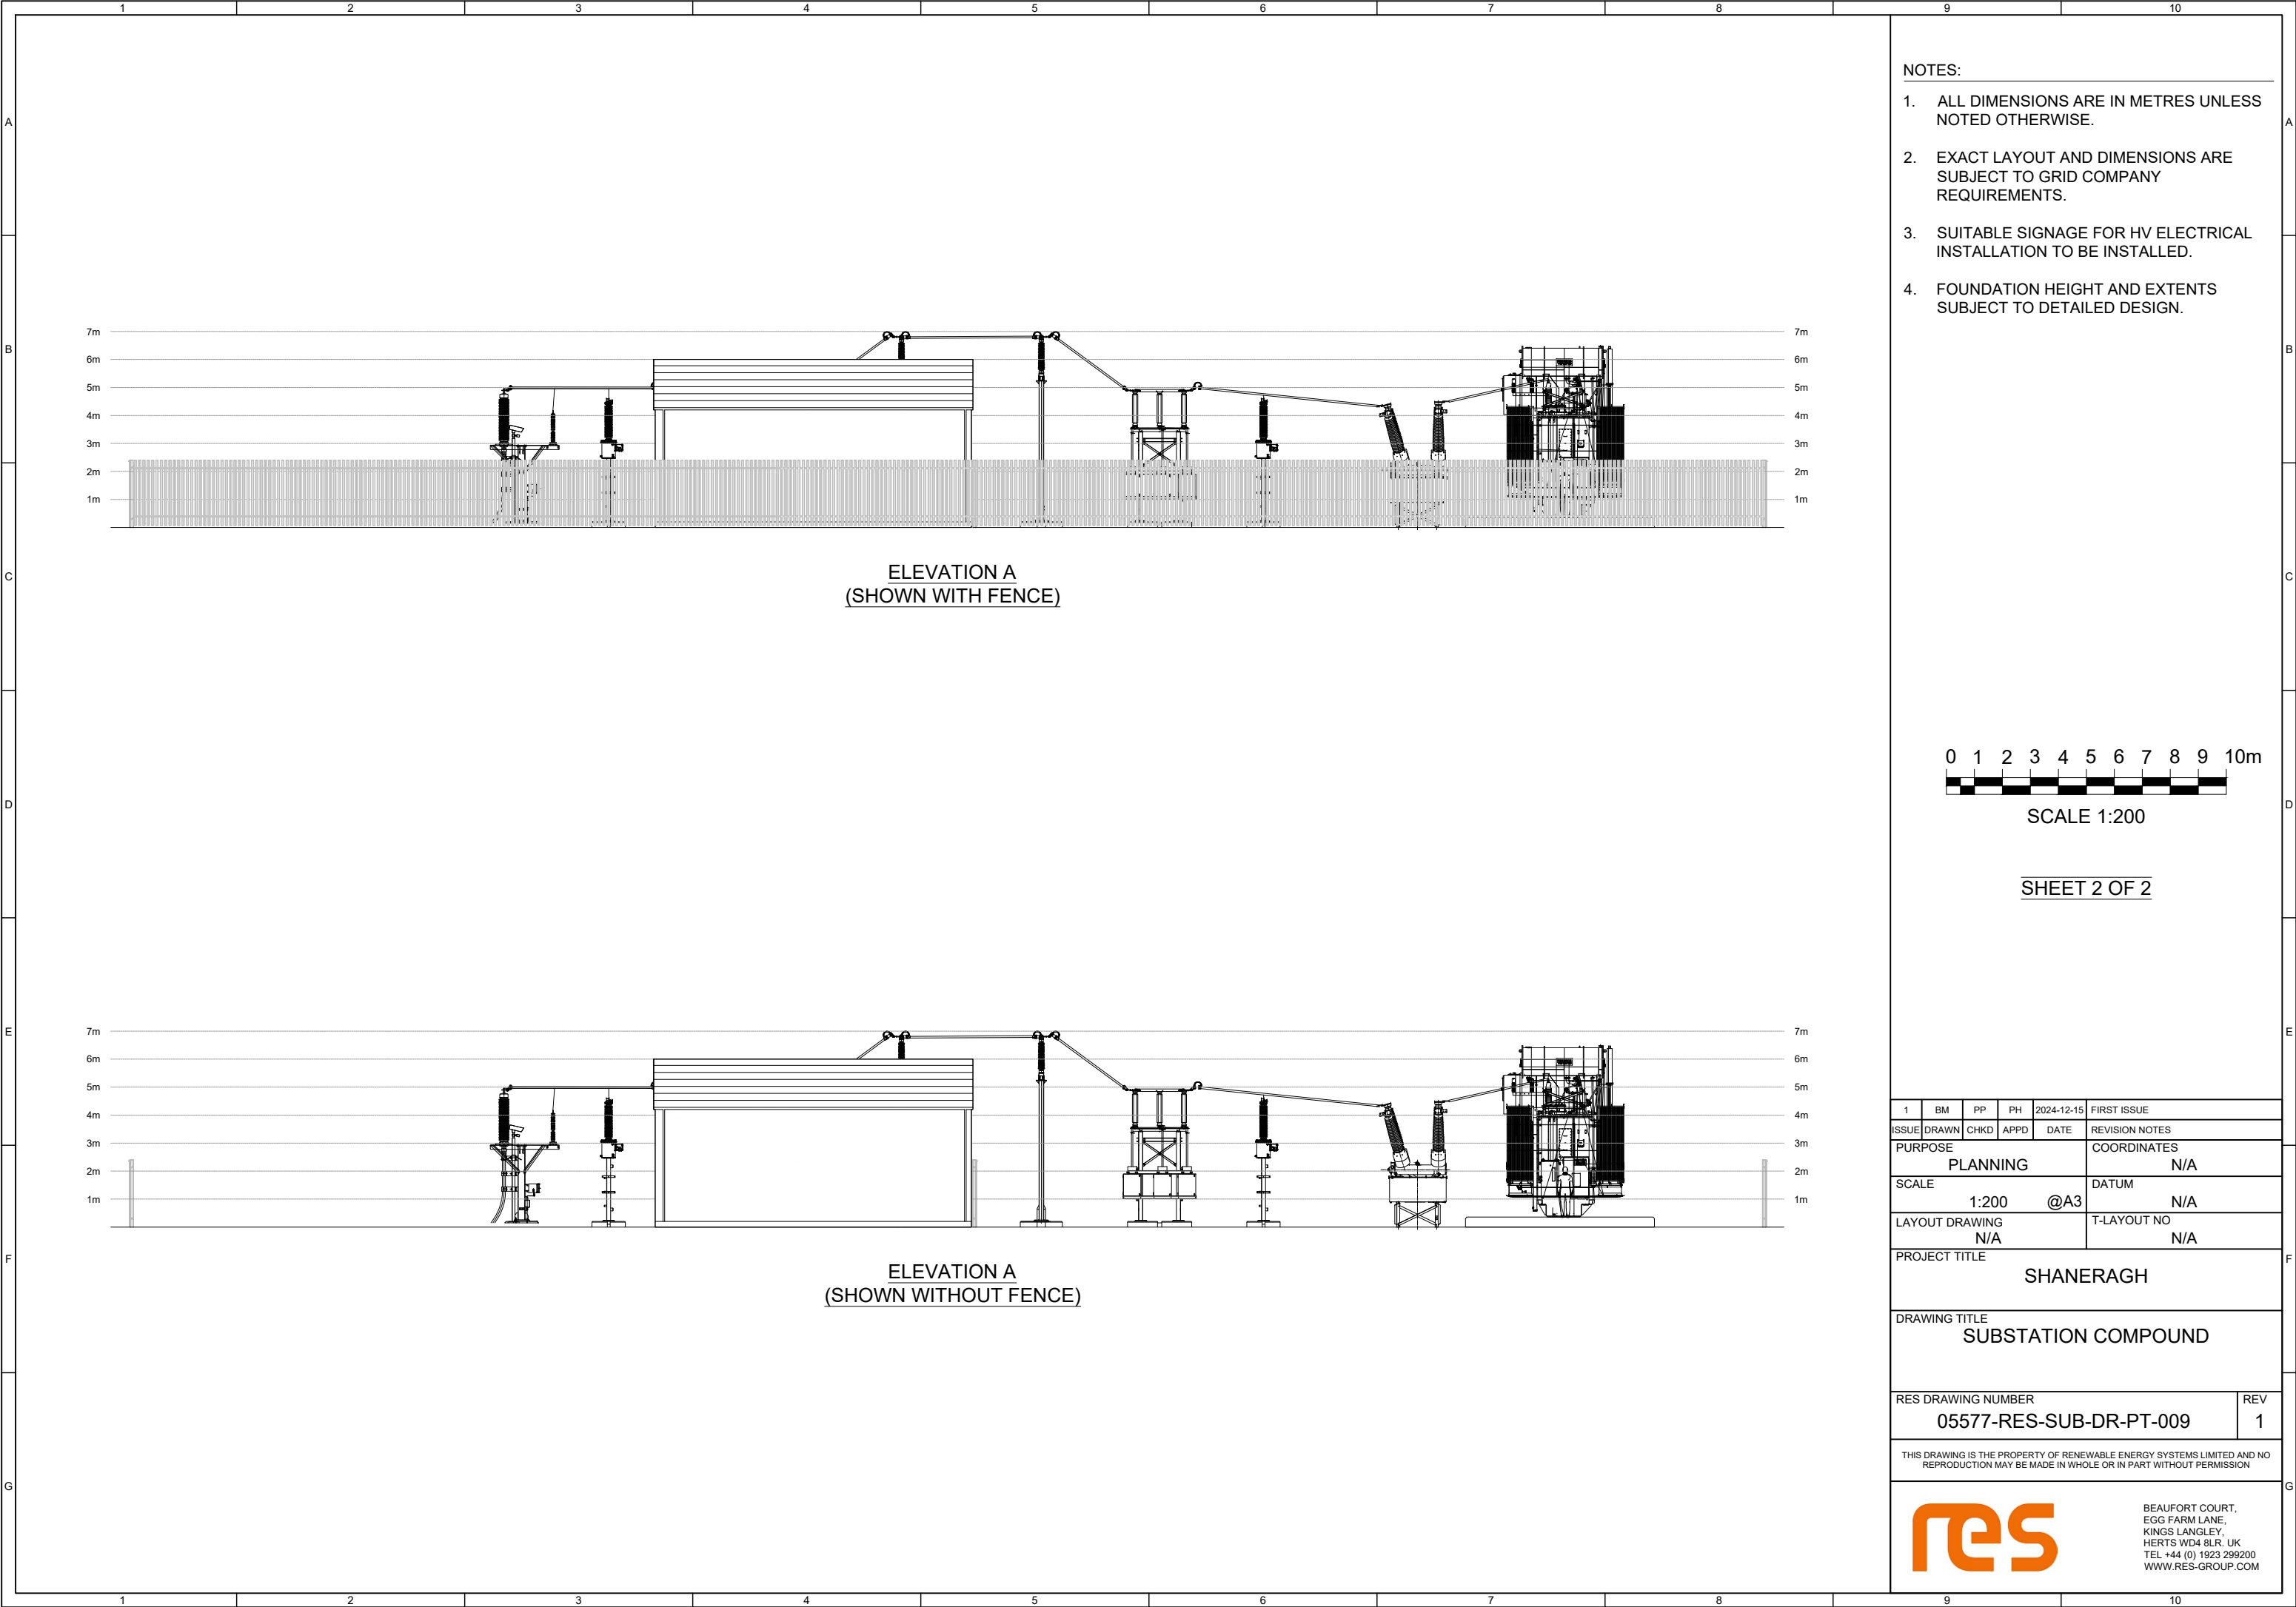

- NOTES:
- ALL DIMENSIONS ARE IN METRES UNLESS NOTED OTHERWISE.
  - EXACT LAYOUT AND DIMENSIONS ARE SUBJECT TO GRID COMPANY REQUIREMENTS.
  - SUITABLE SIGNAGE FOR HV ELECTRICAL INSTALLATION TO BE INSTALLED.
  - FOUNDATION HEIGHT AND EXTENTS SUBJECT TO DETAILED DESIGN.

1	BM	PP	PH	2024-12-15	FIRST ISSUE
ISSUE	DRAWN	CHKD	APPD	DATE	REVISION NOTES
PURPOSE PLANNING					COORDINATES N/A
SCALE 1:200 @A3					DATUM N/A
LAYOUT DRAWING N/A					T-LAYOUT NO N/A
PROJECT TITLE SHANERAGH					
DRAWING TITLE SUBSTATION COMPOUND					
RES DRAWING NUMBER 05577-RES-SUB-DR-PT-009					REV 1
THIS DRAWING IS THE PROPERTY OF RENEWABLE ENERGY SYSTEMS LIMITED AND NO REPRODUCTION MAY BE MADE IN WHOLE OR IN PART WITHOUT PERMISSION					
<div><div>res</div><div>BEAUFORT COURT, EGG FARM LANE, KINGS LANGLEY, HERTS WD4 8LR, UK TEL +44 (0) 1923 299200 WWW.RES-GROUP.COM</div></div>					