



TYPICAL PALISADE FENCE ELEVATION
(DOUBLE VEHICLE GATE)

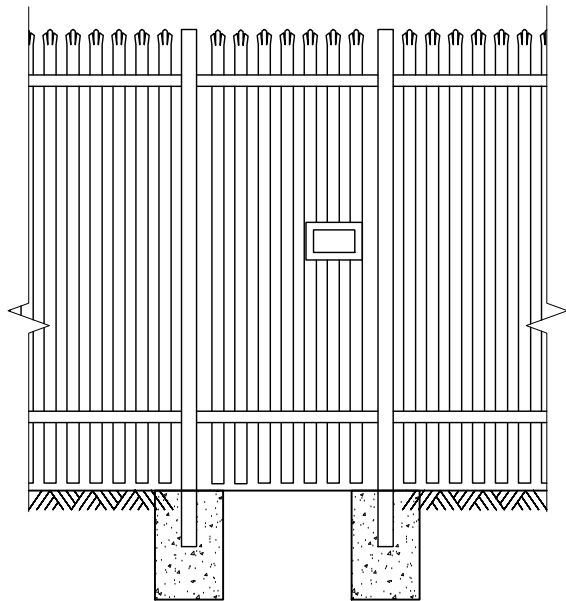


TYPICAL ELEVATION
(PEDESTRIAN GATE)

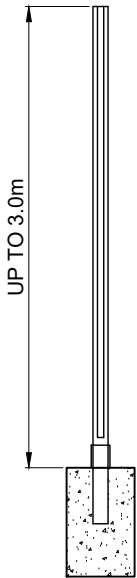

TYPICAL CROSS SECTION

- NOTES:
1. ALL DIMENSIONS ARE IN METRES UNLESS NOTED OTHERWISE.
 2. SUITABLE SAFETY SIGNAGE TO BE INSTALLED ON GATES & FENCES
 3. FOUNDATIONS SUBJECT TO DETAILED DESIGN.
 4. ALL DIMENSIONS ARE MAXIMUM ANTICIPATED AND SUBJECT TO DETAILED DESIGN.


SHEET 1 OF 2

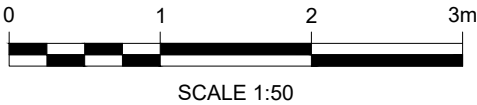


| | | | | | |
|---|-------|------|------|------------|--------------------|
| 1 | BM | PP | PH | 2024-12-05 | FIRST ISSUE |
| ISSUE | DRAWN | CHKD | APPD | DATE | REVISION NOTES |
| PURPOSE PLANNING | | | | | COORDINATES N/A |
| SCALE 1:50 @A3 | | | | | DATUM N/A |
| LAYOUT DRAWING N/A | | | | | T-LAYOUT NO N/A |
| PROJECT TITLE SHANERAGH | | | | | |
| DRAWING TITLE TYPICAL SECURITY FENCE DETAILS | | | | | |
| RES DRAWING NUMBER 05577-RES-SEC-DR-PT-001 | | | | | REV 1 |
| THIS DRAWING IS THE PROPERTY OF RENEWABLE ENERGY SYSTEMS LIMITED AND NO REPRODUCTION MAY BE MADE IN WHOLE OR IN PART WITHOUT PERMISSION | | | | | |



BEAUFORT COURT,
EGG FARM LANE,
KINGS LANGLEY,
HERTS WD4 8LR. UK
TEL +44 (0) 1923 299200
WWW.RES-GROUP.COM

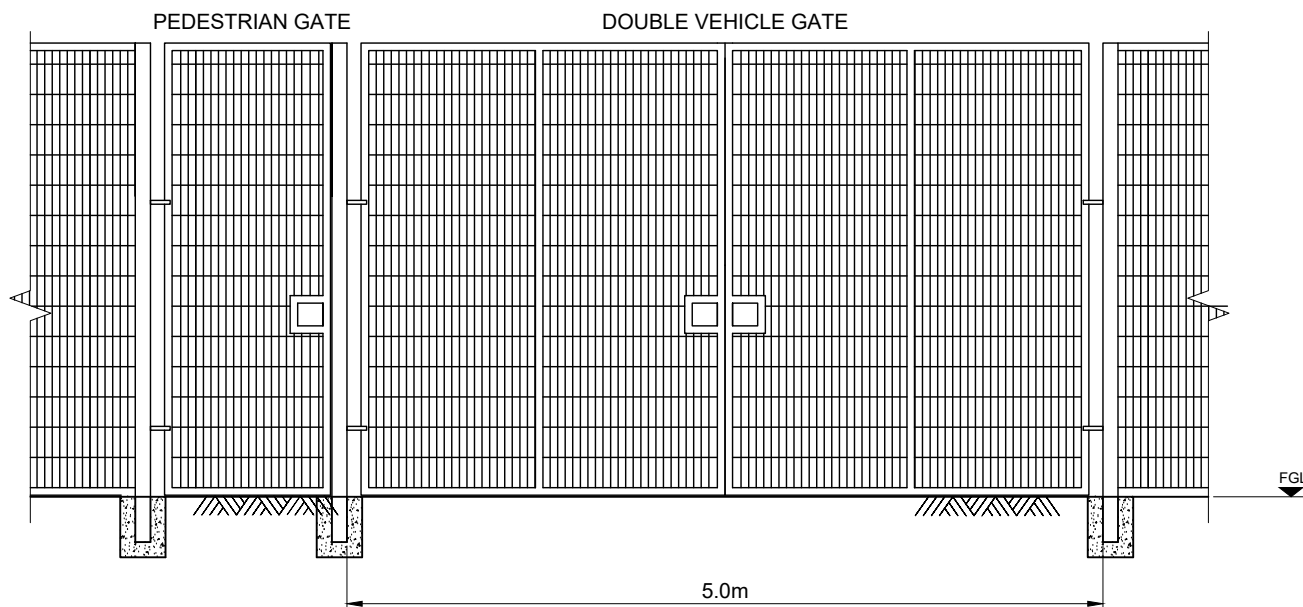


TYPICAL WELD MESH FENCE ELEVATION

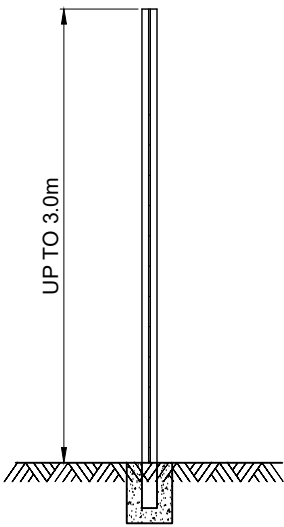


TYPICAL CROSS SECTION

- NOTES:
1. ALL DIMENSIONS ARE IN METRES UNLESS NOTED OTHERWISE.
 2. SUITABLE SAFETY SIGNAGE TO BE INSTALLED ON GATES & FENCES
 3. FOUNDATIONS SUBJECT TO DETAILED DESIGN.
 4. ALL DIMENSIONS ARE MAXIMUM ANTICIPATED AND SUBJECT TO DETAILED DESIGN.

SHEET 2 OF 2

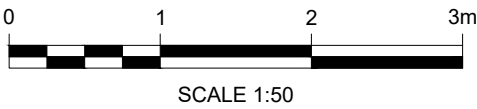

| | | | | | |
|---|-------|------|------|--|--------------------|
| 1 | BM | PP | PH | 2024-12-05 | FIRST ISSUE |
| ISSUE | DRAWN | CHKD | APPD | DATE | REVISION NOTES |
| PURPOSE PLANNING | | | | | COORDINATES N/A |
| SCALE 1:50 @A3 | | | | | DATUM N/A |
| LAYOUT DRAWING N/A | | | | | T-LAYOUT NO N/A |
| PROJECT TITLE SHANERAGH | | | | | |
| DRAWING TITLE TYPICAL SECURITY FENCE DETAILS | | | | | |
| RES DRAWING NUMBER 05577-RES-SEC-DR-PT-001 | | | | | REV 1 |
| THIS DRAWING IS THE PROPERTY OF RENEWABLE ENERGY SYSTEMS LIMITED AND NO REPRODUCTION MAY BE MADE IN WHOLE OR IN PART WITHOUT PERMISSION | | | | | |
|  | | | | BEAUFORT COURT, EGG FARM LANE, KINGS LANGLEY, HERTS WD4 8LR. UK TEL +44 (0) 1923 299200 WWW.RES-GROUP.COM | |